



**1** GROUND FLOOR PLAN  
 AV-1 SCALE: 1/8" = 1'-0"

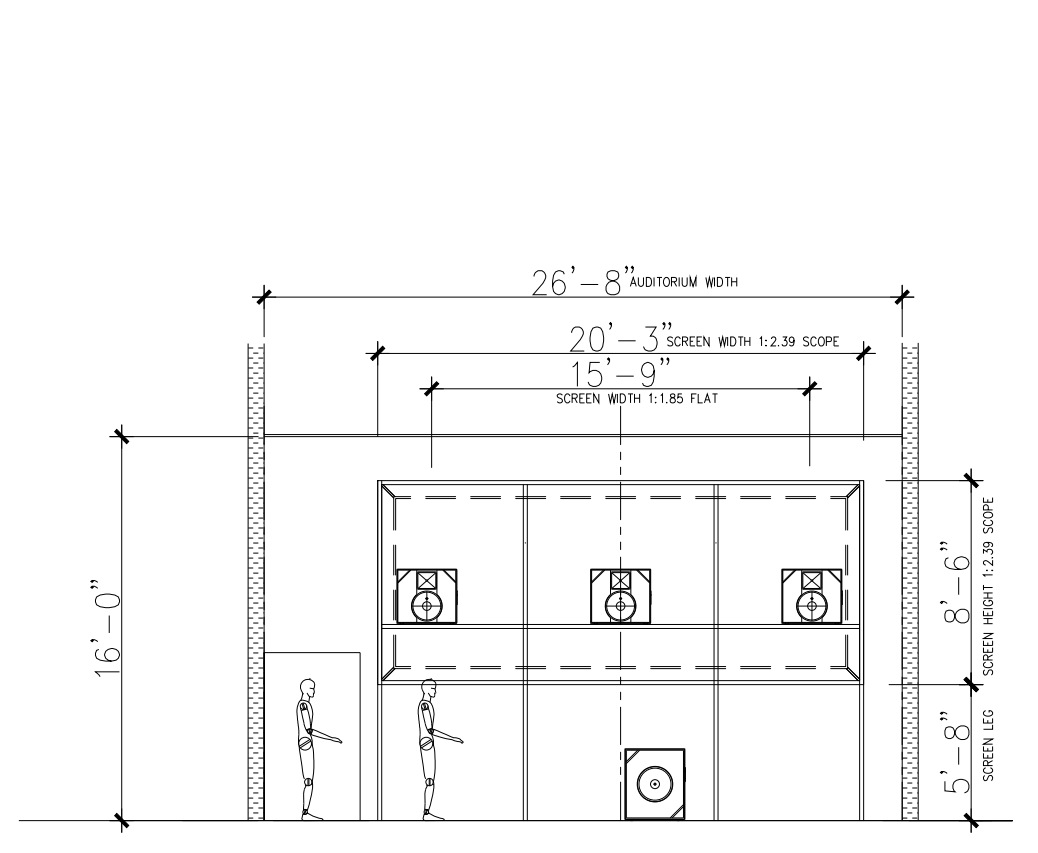


**2** SCREEN FRONT ELEVATION  
 AV-1 SCALE: 1/8" = 1'-0"

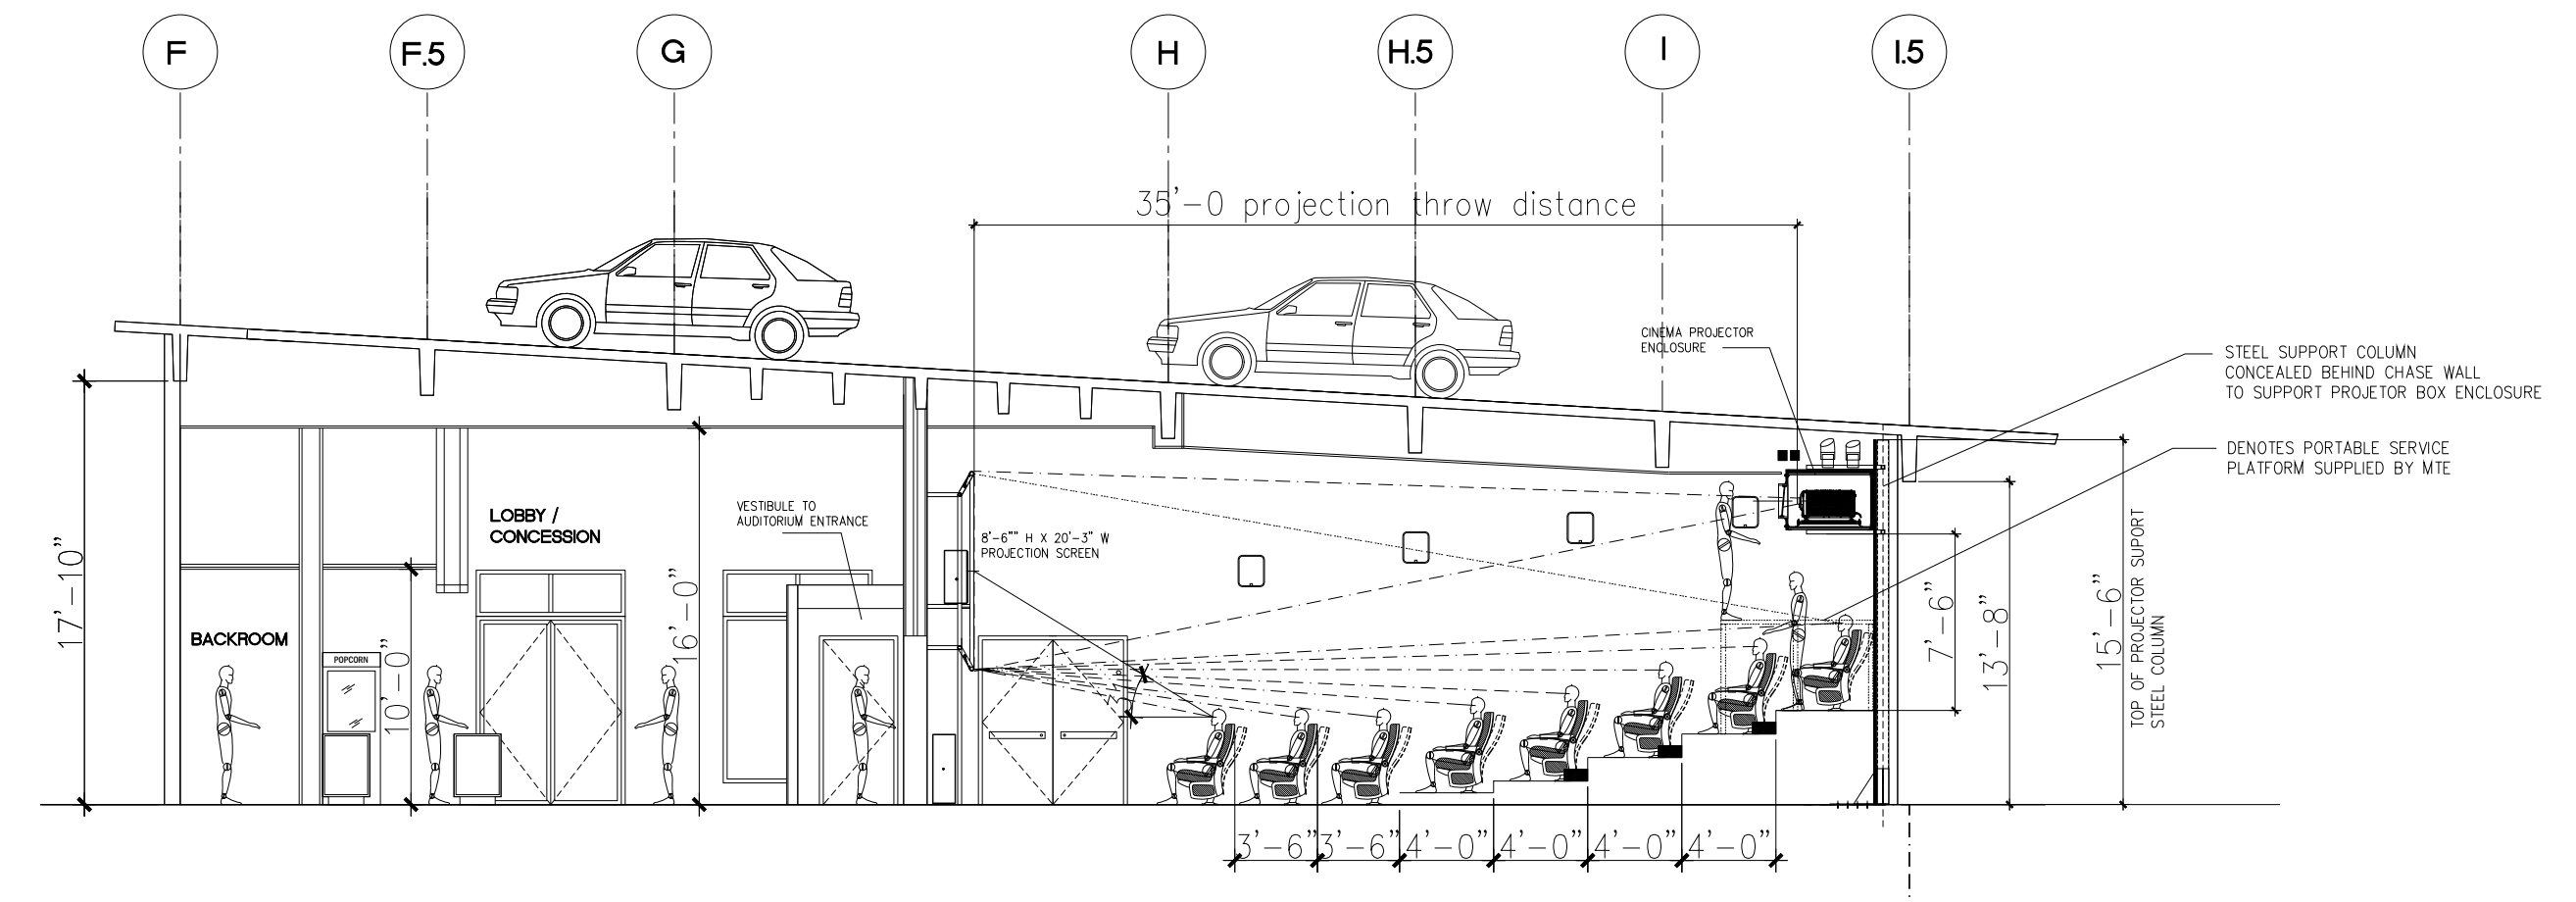

**3** AUDITORIUM SECTION  
 AV-1 SCALE: 1/8" = 1'-0"

**MAGNA-TECH ELECTRONIC CO. INC.**  
 329 PALERMO AVENUE  
 CORAL GABLES FLORIDA 33134  
 Phone : (305) 573-7339 Fax: (305) 573-8101  
 WEB - www.mtceco.com  
 STEVEN H. KRAMS - DESIGN CONSULTANT  
 ARTURO QUINTERO - DESIGN CONSULTANT

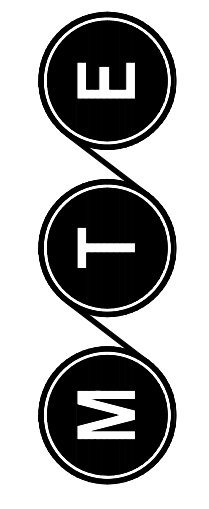

**CORAL GABLES ART CINEMA**  
**PROPOSED AUDITORIUM EXPANSION**  
 240 ARAGON AVENUE CORAL GABLES FLORIDA

No.	Revision	Date

Project: CGC EXPANSION  
 Date: 6-11-2021  
 Scale: 1/8" = 1'-0"  
 Sheet: **AV-1**